



TYPICAL SECTION - ROAD (7.5m WIDE ROAD)

SCALE:- 1:50 @ A1, 1:100 @ A3

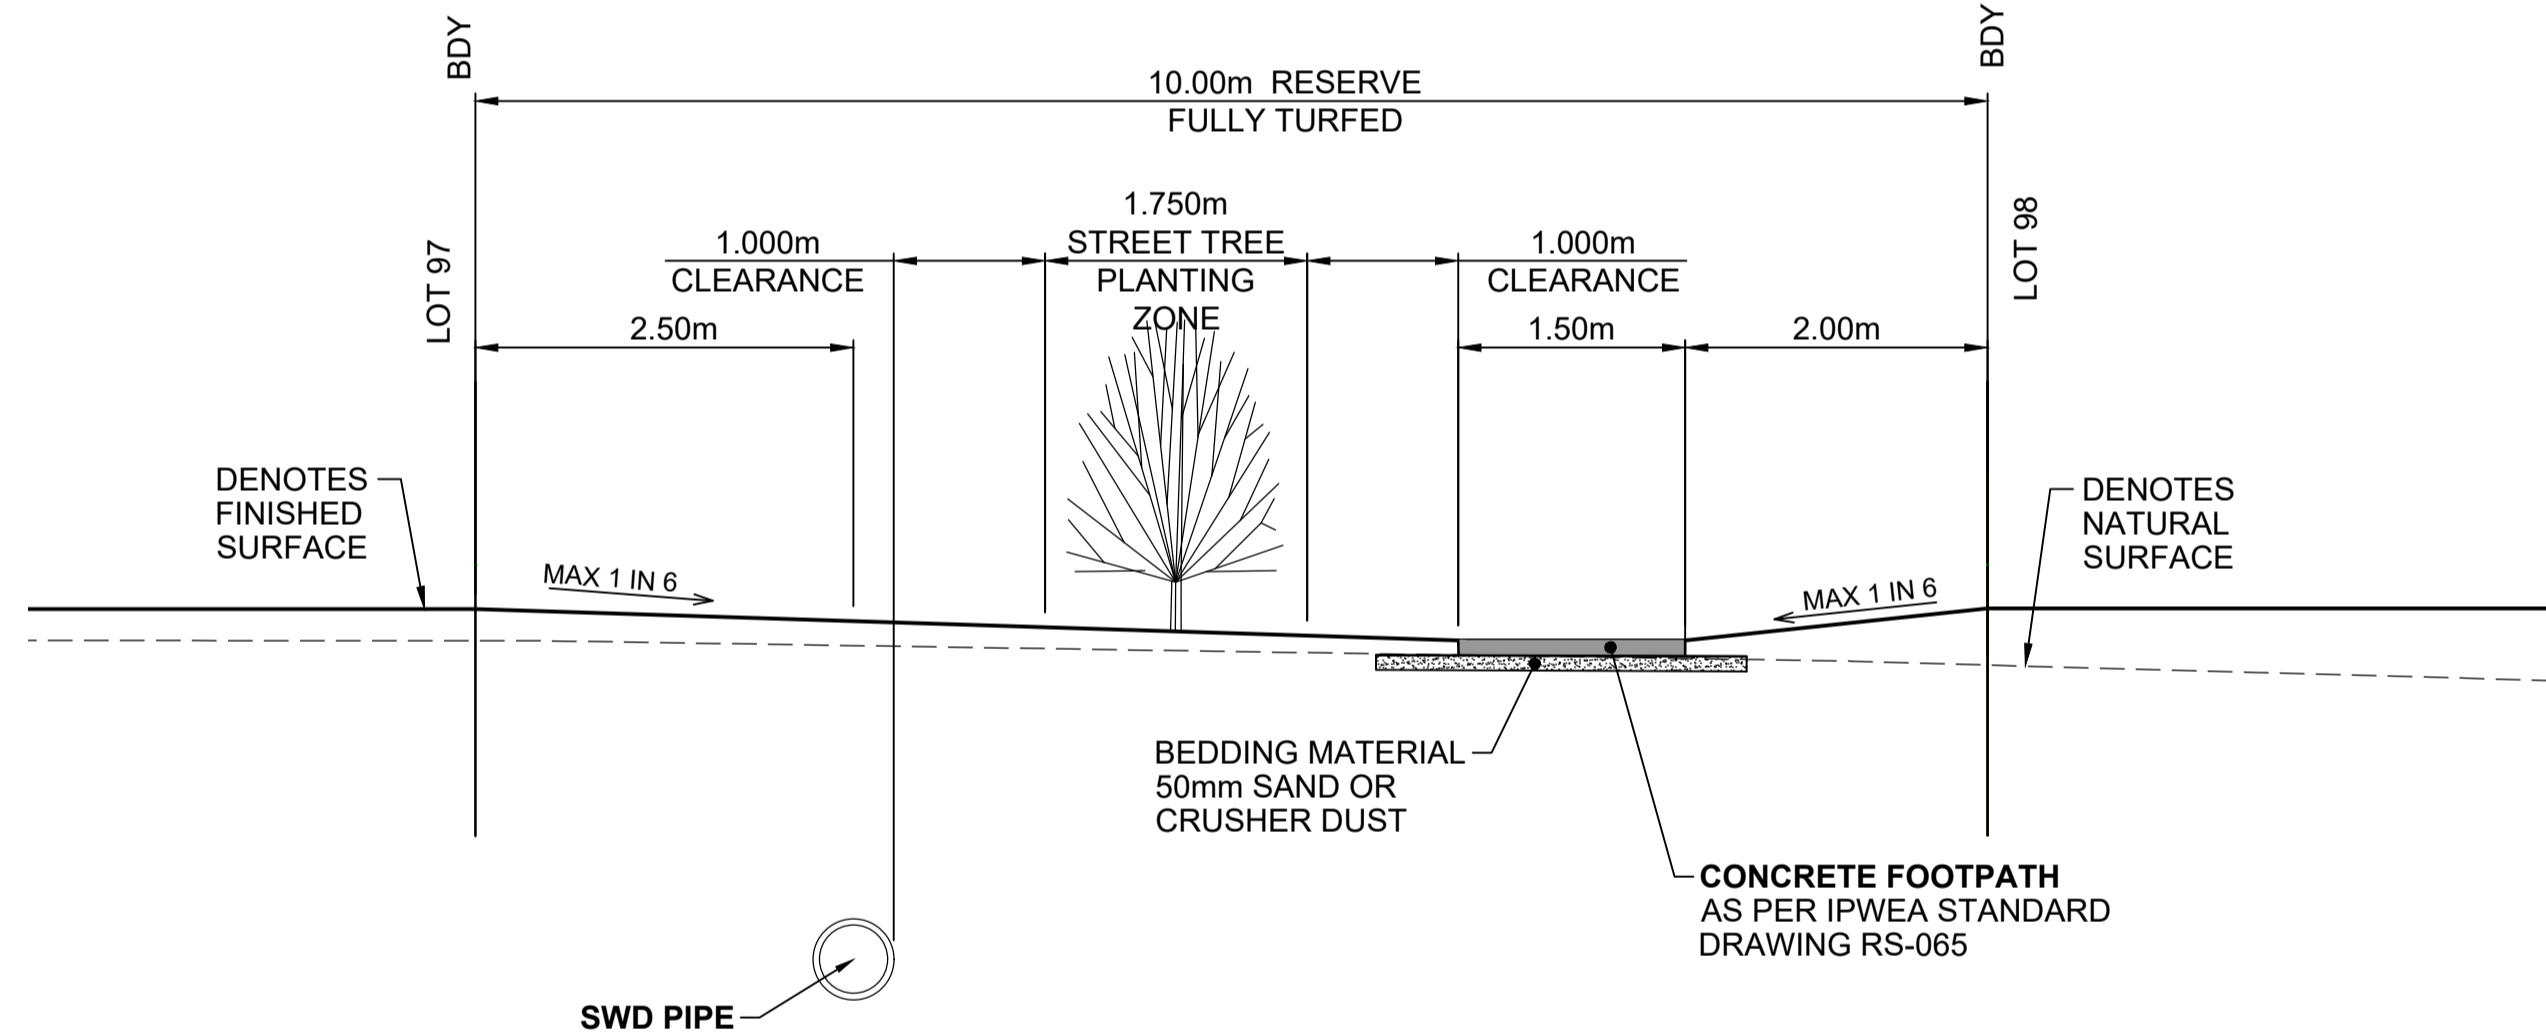


TYPICAL CROSS SECTION - FOOTPATH LINK BETWEEN LOTS 97-98

SCALE:- 1:100 @ A1, 1:200 @ A3

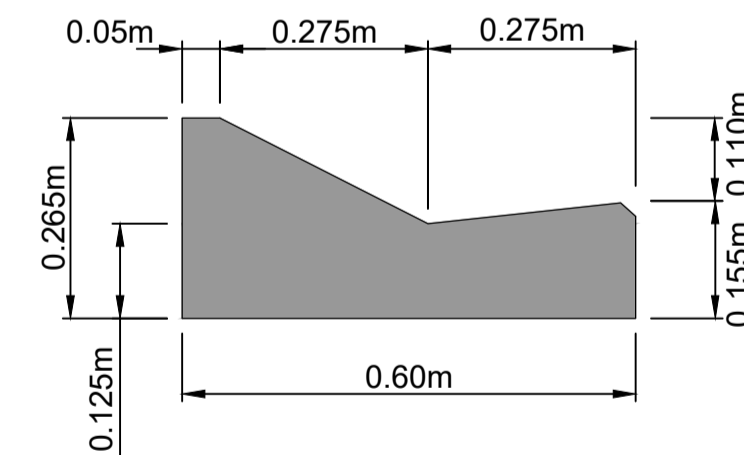


MOUNTABLE KERB AND CHANNEL (IPWEA STANDARD DRAWING SEQ R-080 KERB PROFILE M1)

SCALE:- 1:10 @ A1, 1:20 @ A3

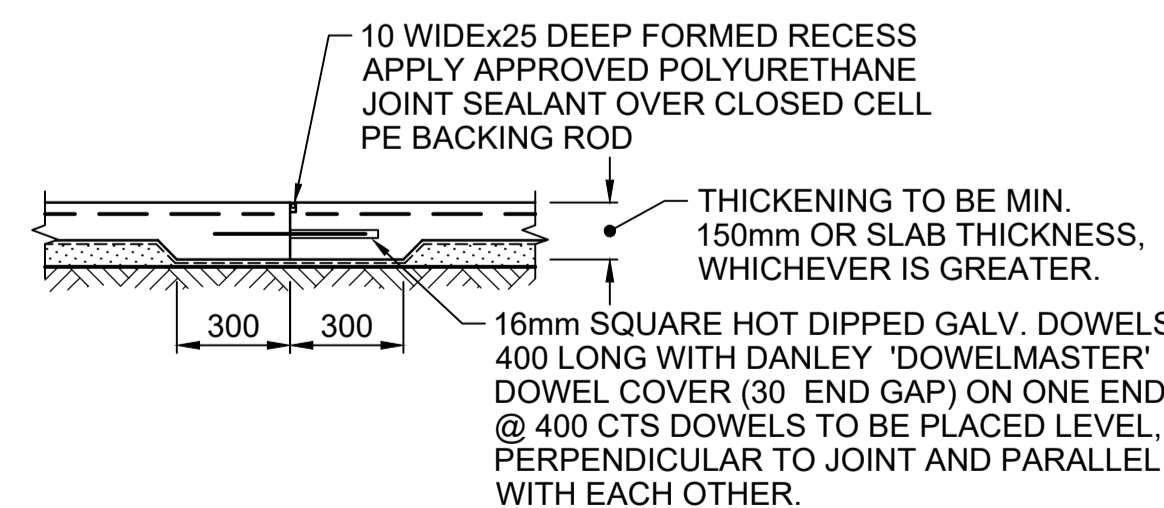


TYPICAL 'DJ' DOWEL JOINT DETAIL

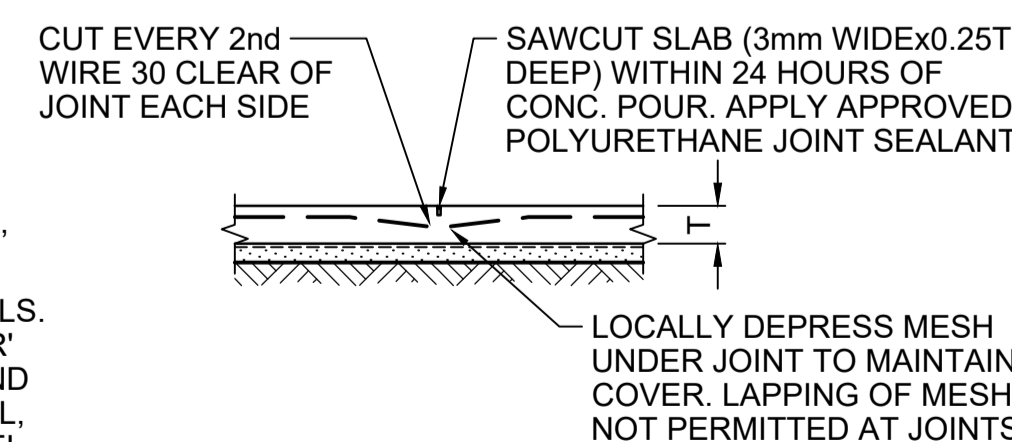

TYPICAL 'SJ' SAWN JOINT DETAIL


TYPICAL CONCRETE CONTROL JOINT DETAILS

SCALE:- 1:20 @ A1, 1:40 @ A3

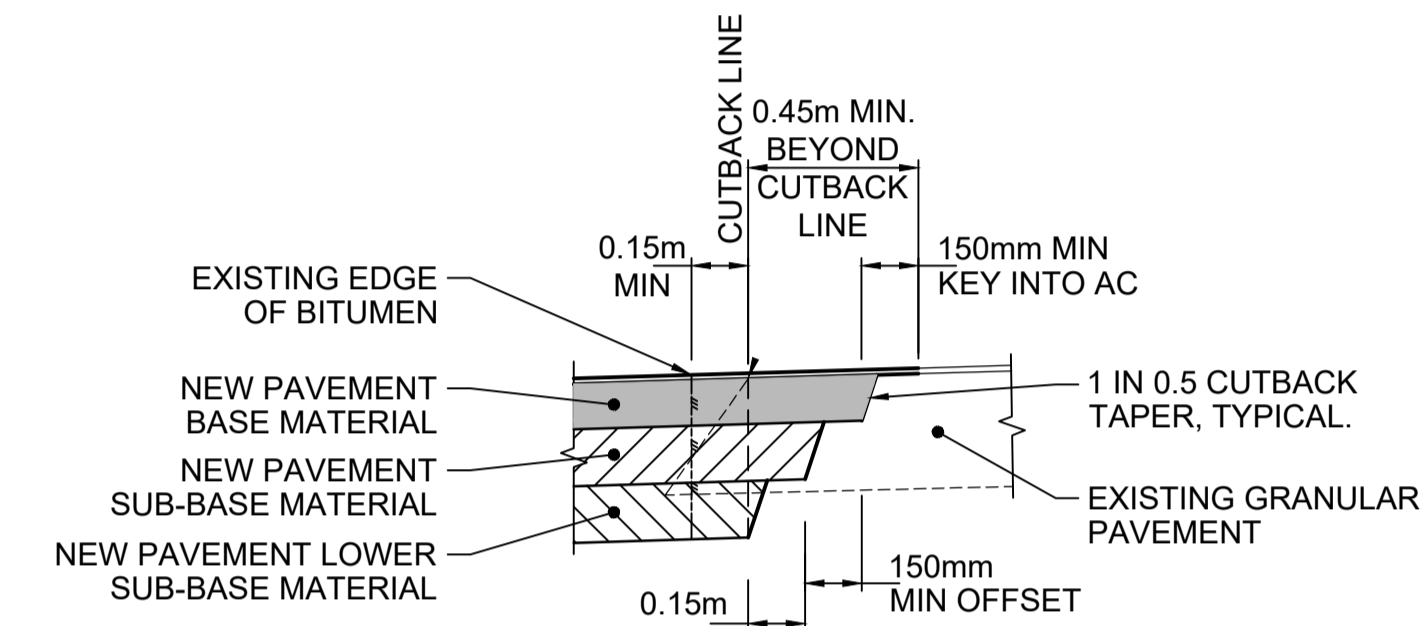


CUTBACK DETAIL

SCALE:- 1:20 @ A1, 1:40 @ A3

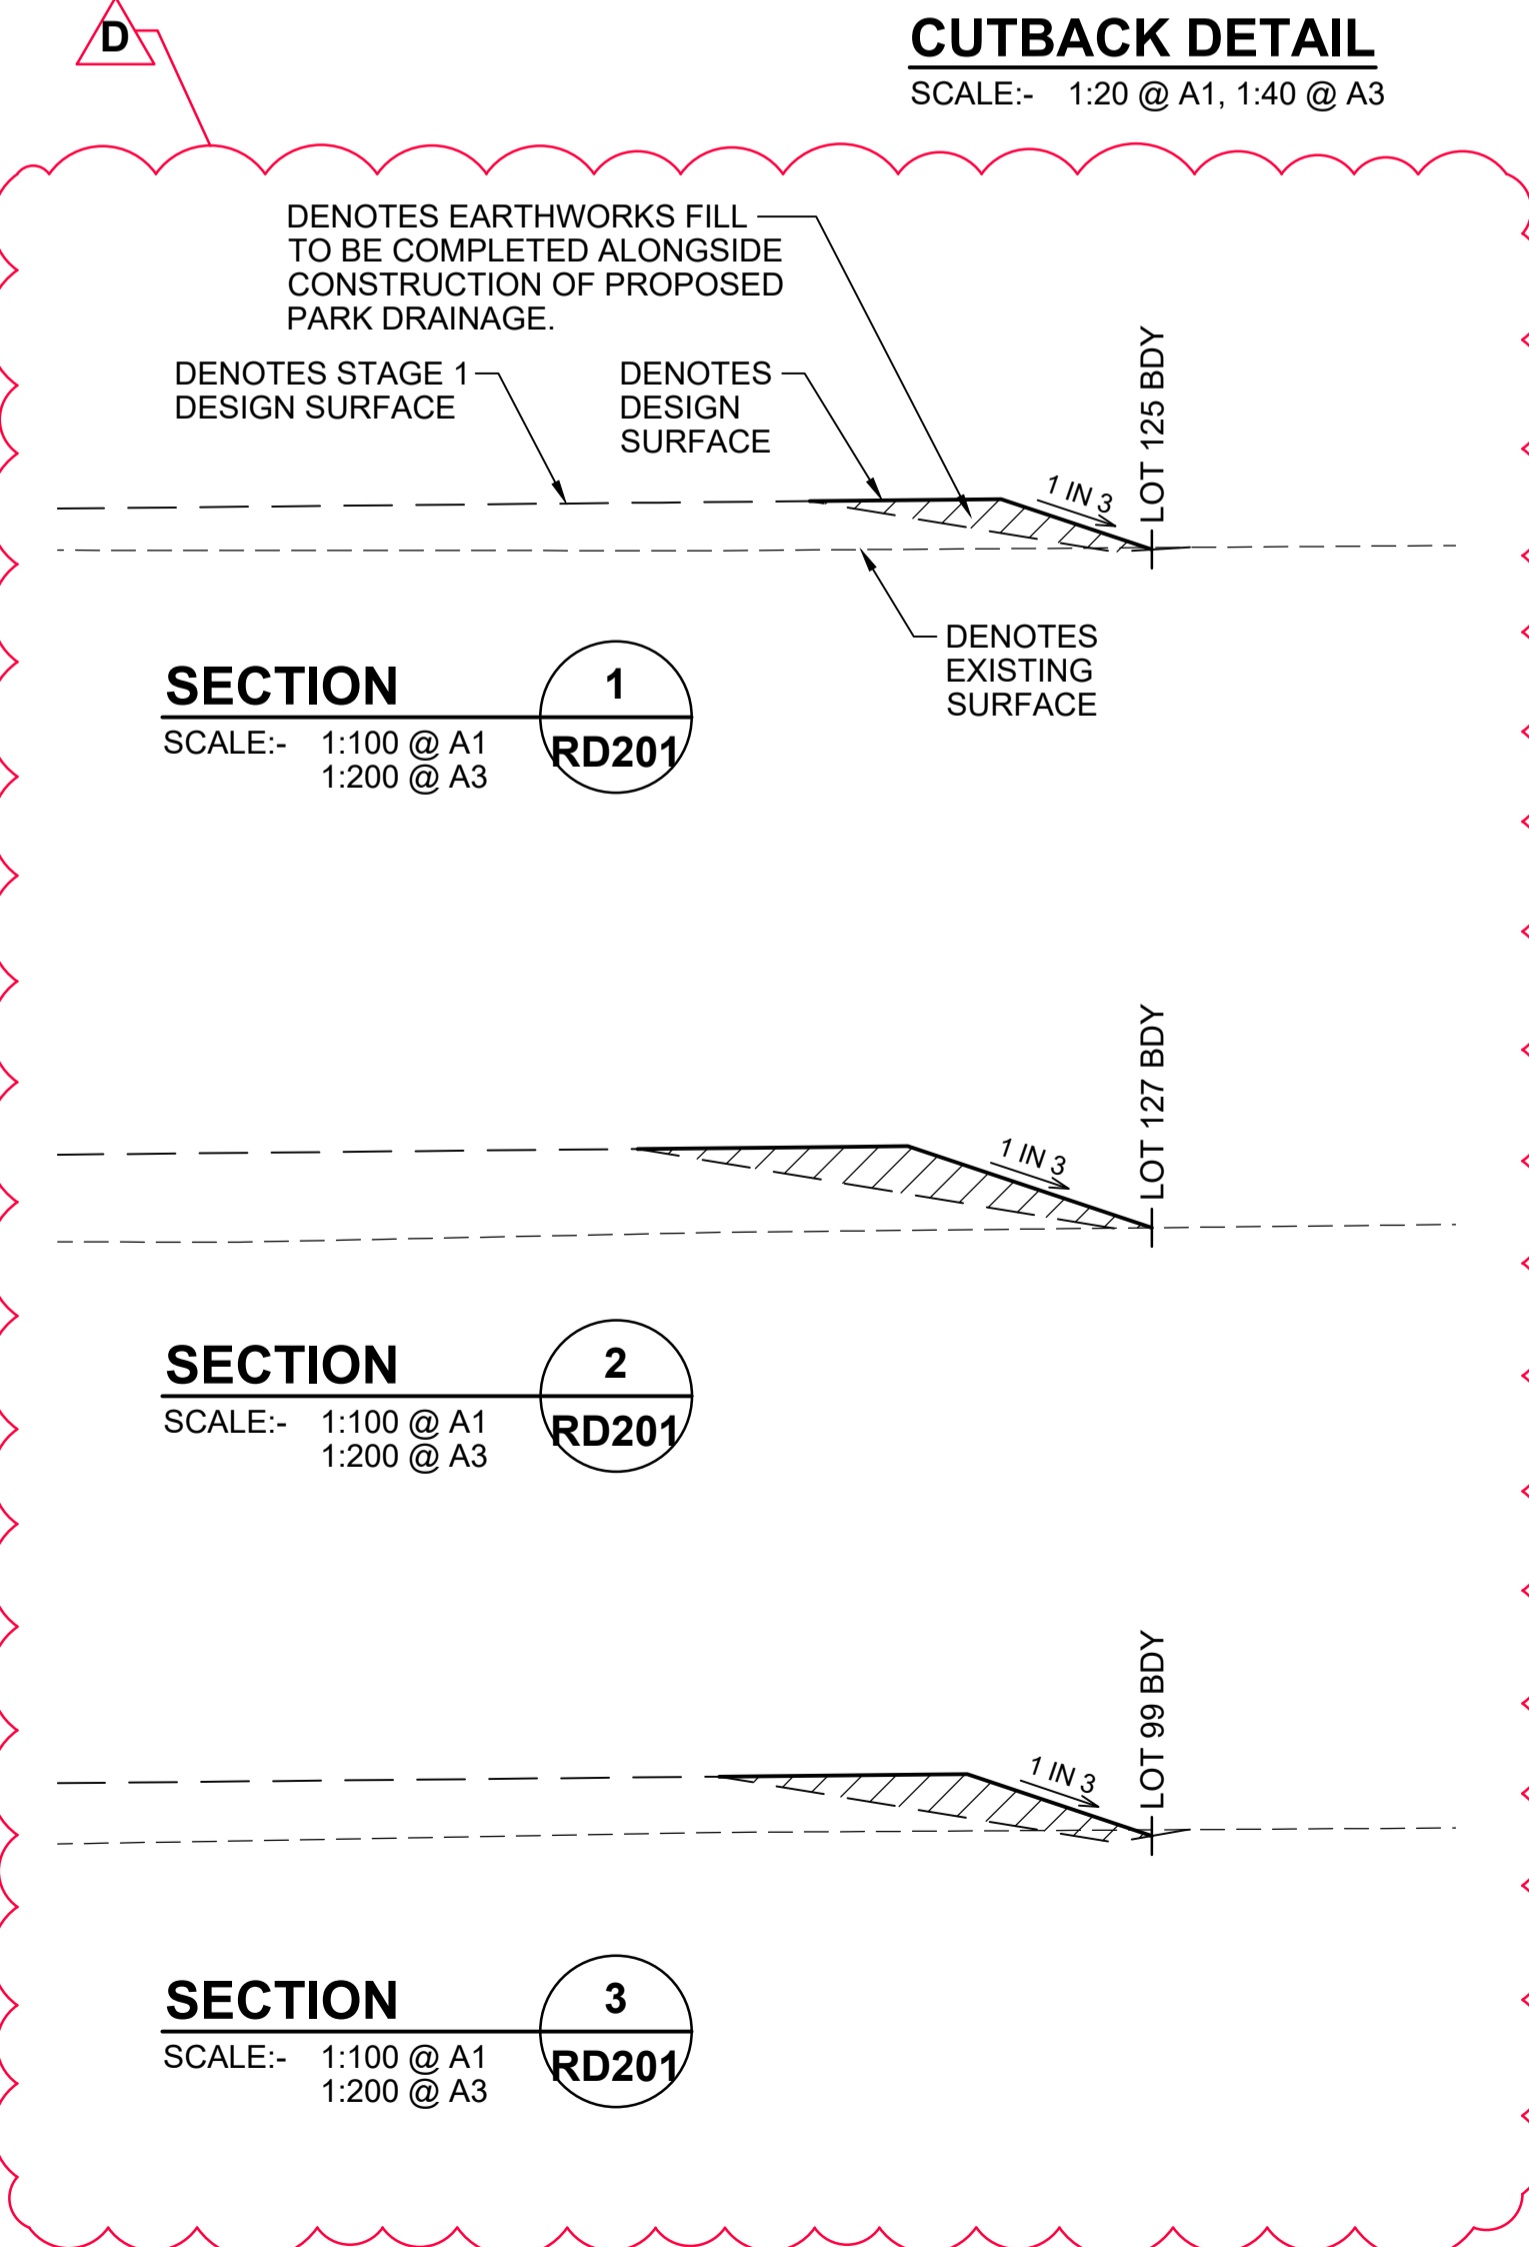

DATING		PSM	
RL			
DRAWING ISSUE			
ISSUE	DATE	DETAILS	INITIAL
A	22.11.23	FOR APPROVAL	GRP
B	12.02.24	FOR CONSTRUCTION	GRP
C	14.02.24	FOR CONSTRUCTION	GRP
D	16.04.24	FOR CONSTRUCTION	GRP

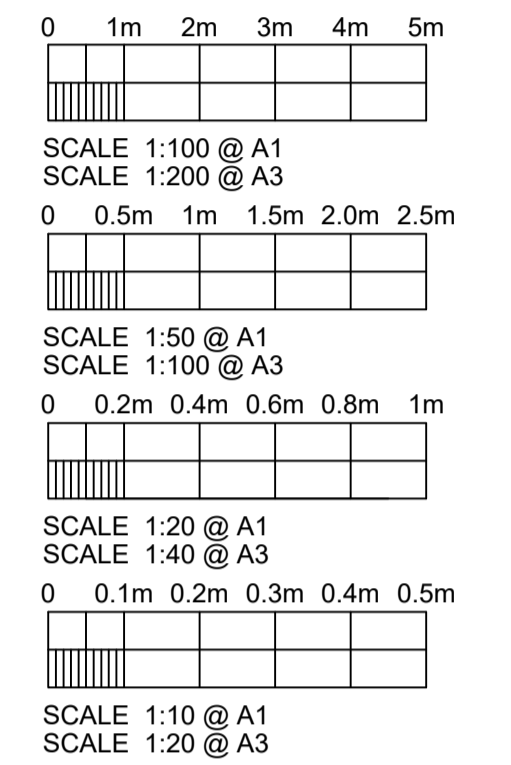

PRINT IN COLOUR

CONSTRUCTION ISSUE

Kehoe Myers
CONSULTING ENGINEERS KEHOEMYERS.COM.AU
PH +617 4632 8100

CIVIL | STRUCTURAL | HYDRAULIC

CLIENT
COLBAR STREET DEVELOPMENTS PTY LTD

PROJECT
PITTSWORTH ESTATE - STAGE 1

DRAWING TITLE
ROADWORKS TYPICAL SECTIONS AND DETAILS

DESIGN	MS	ORIGINAL SIZE	A1
DRAWN	MS	PROJECT NUMBER	C2122448
CHECKED	GRP	DRAWING NUMBER	RD204
APPROVED	RPEQ # 05356	ISSUE	D
DATE	16.04.24		